


Izsole Nr.2017/6-n
Objekts Nr.2.1.1

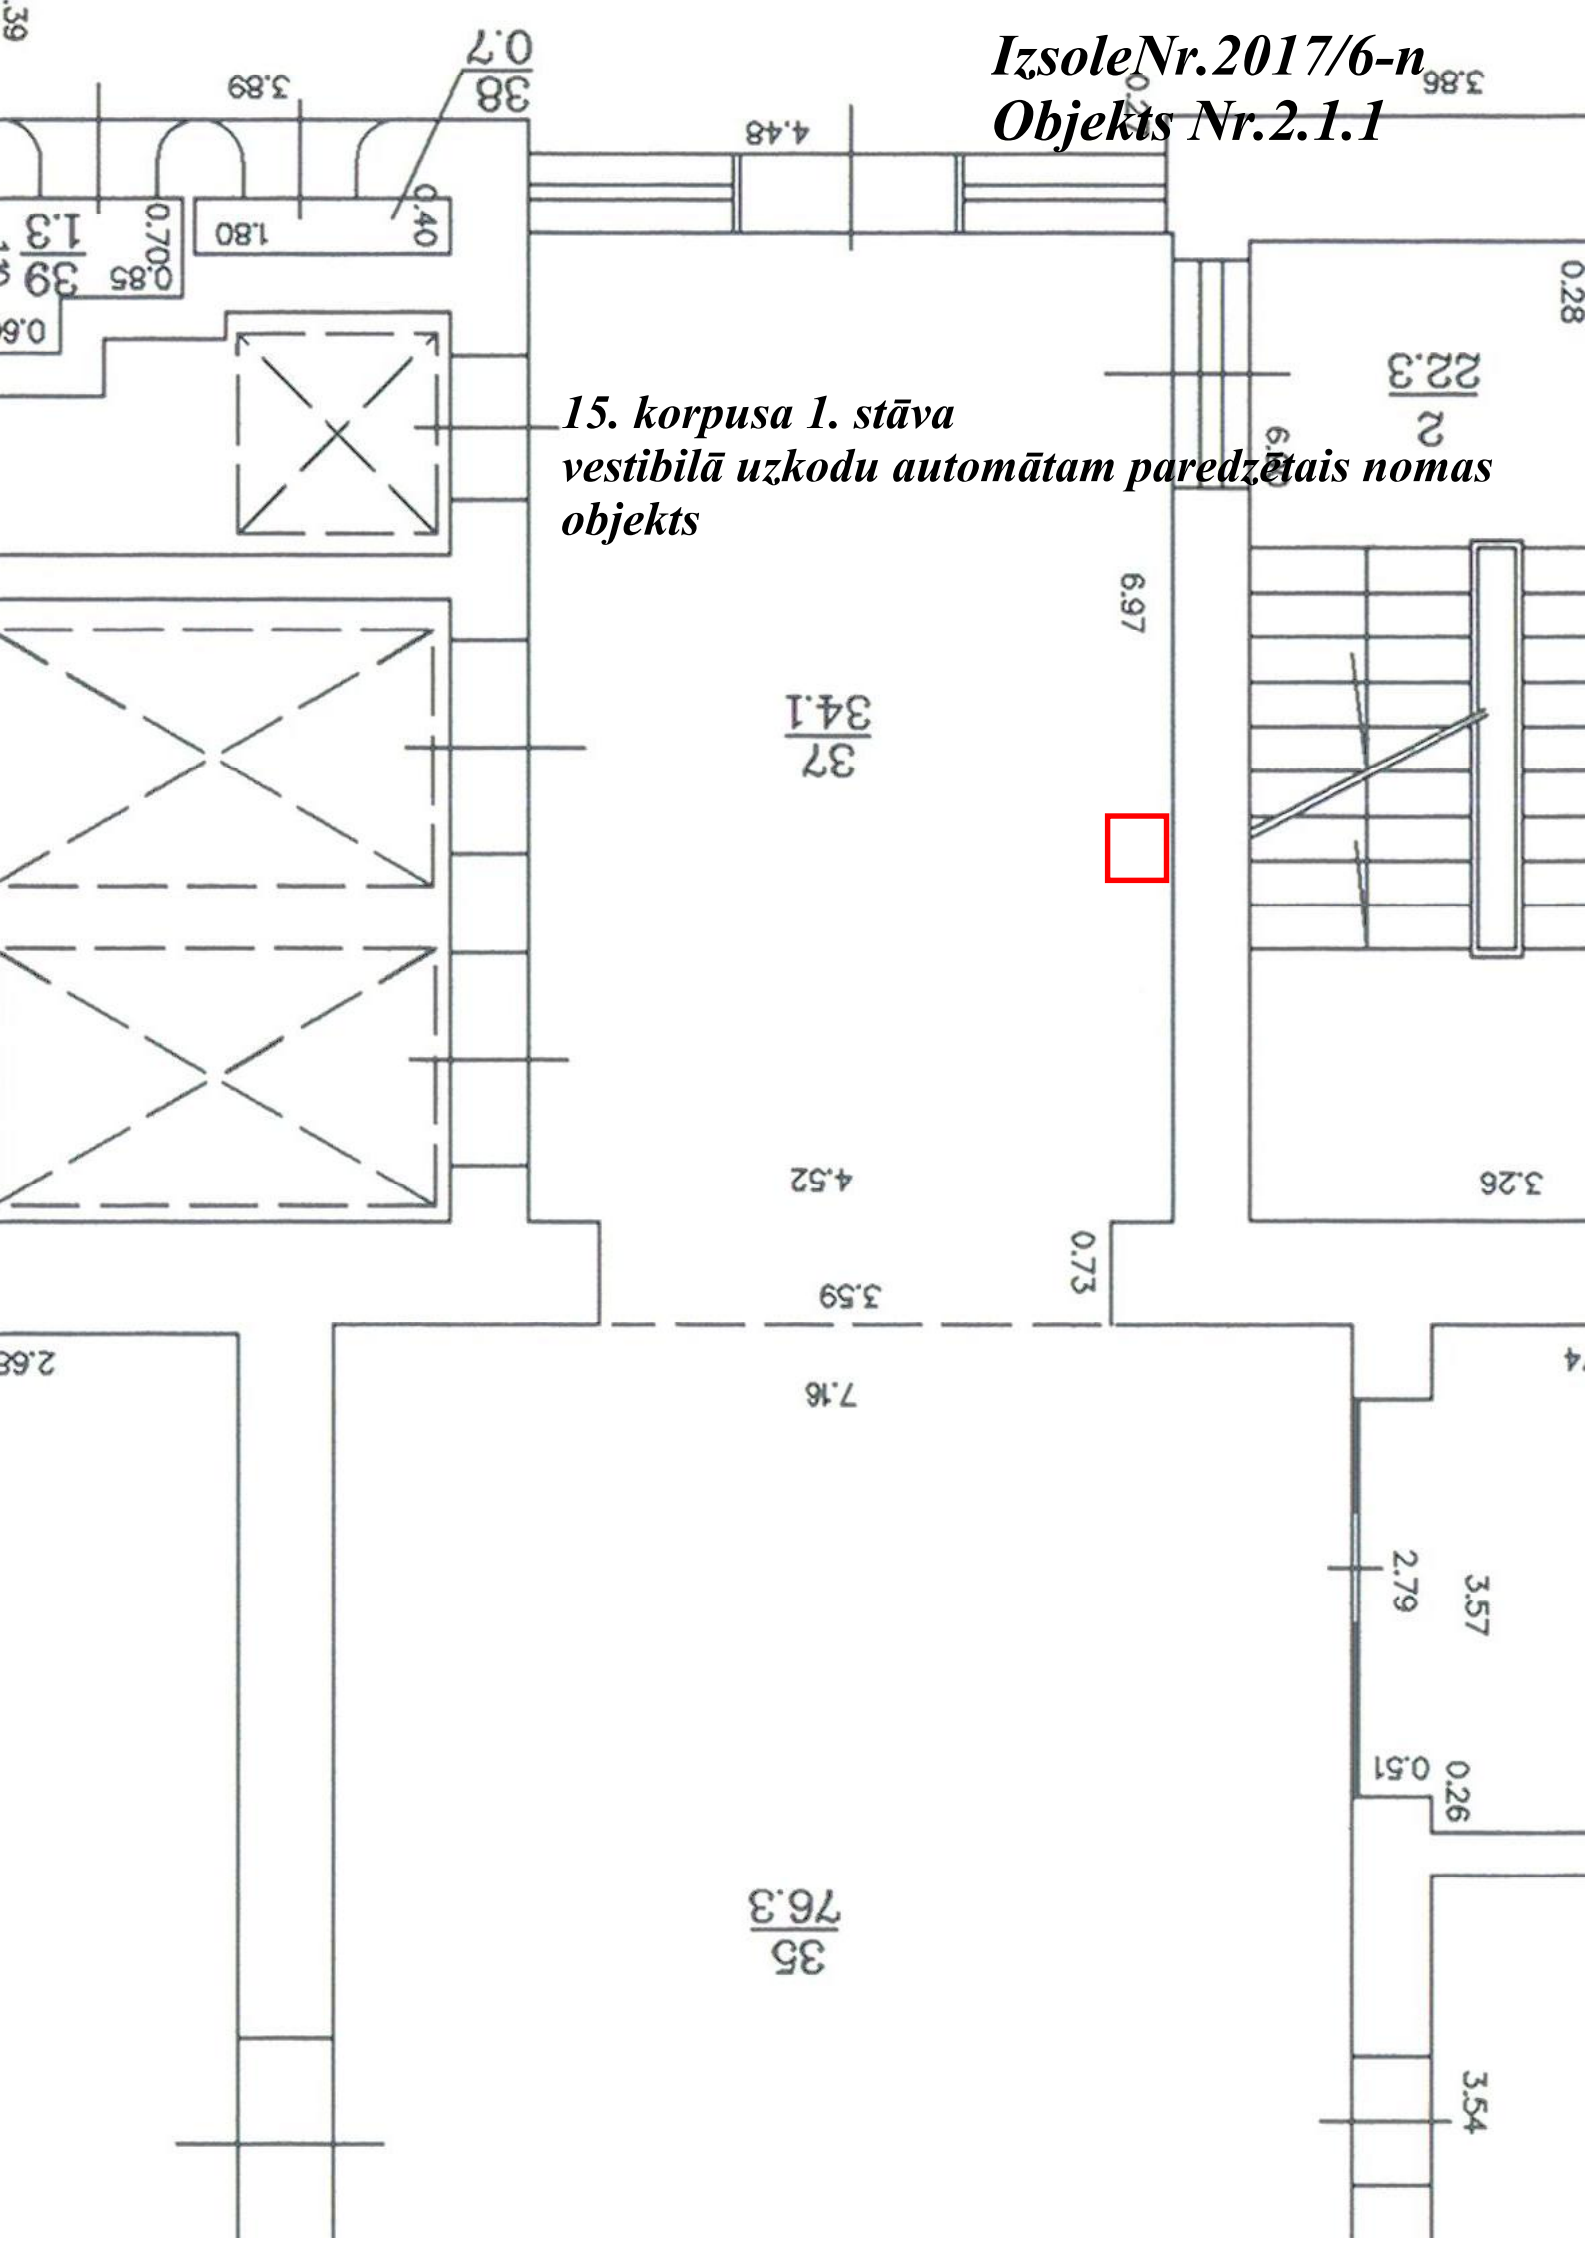

*15. korpusa 1. stāva
vestibilā uzskodu automātām paredzētais nomas
objekts*

$\frac{35}{76.3}$

$\frac{37}{34.1}$

$\frac{2}{22.3}$

$\frac{0.85}{39}$
 $\frac{1.3}{39}$

$\frac{0.7}{38}$

4.48

3.89

1.80

0.40

3.86

0.28

6.97

6.97

3.26

0.73

4.52

3.59

7.16

2.79

3.57

0.51

0.26

3.54

2.68